


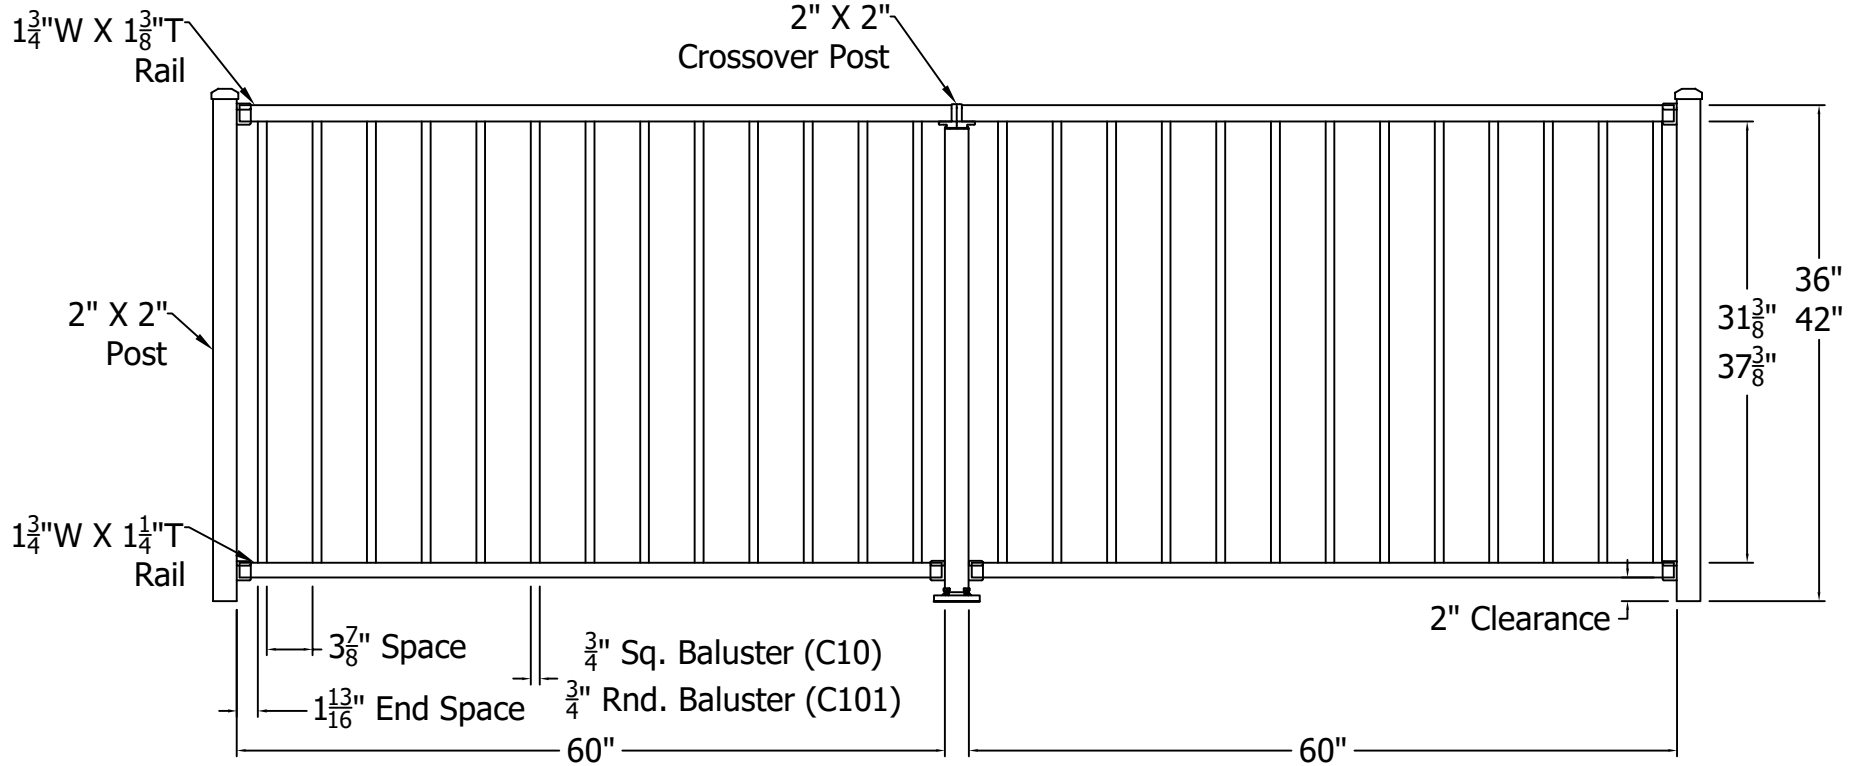

NOTE: End Spacing Will Vary Depending On Rail Length

REV.	LOC.	REVISION	DATE



	 <p>3446 US 6 EAST Bremen, IN 46506 diggerspecialties.com</p>	DRAWN BY: EH DATE DRAWN: 09-05-2019	STYLE: C10 Crossover
		SCALE = 1":1" DRAFT NO.: 20190905-1E	AS SHOWN: 42" T LOC: Z:\Aluminum\Westbury\C10 Tuscany\Updated Standard Drawings

4

3

2

1

D

C

B

A