


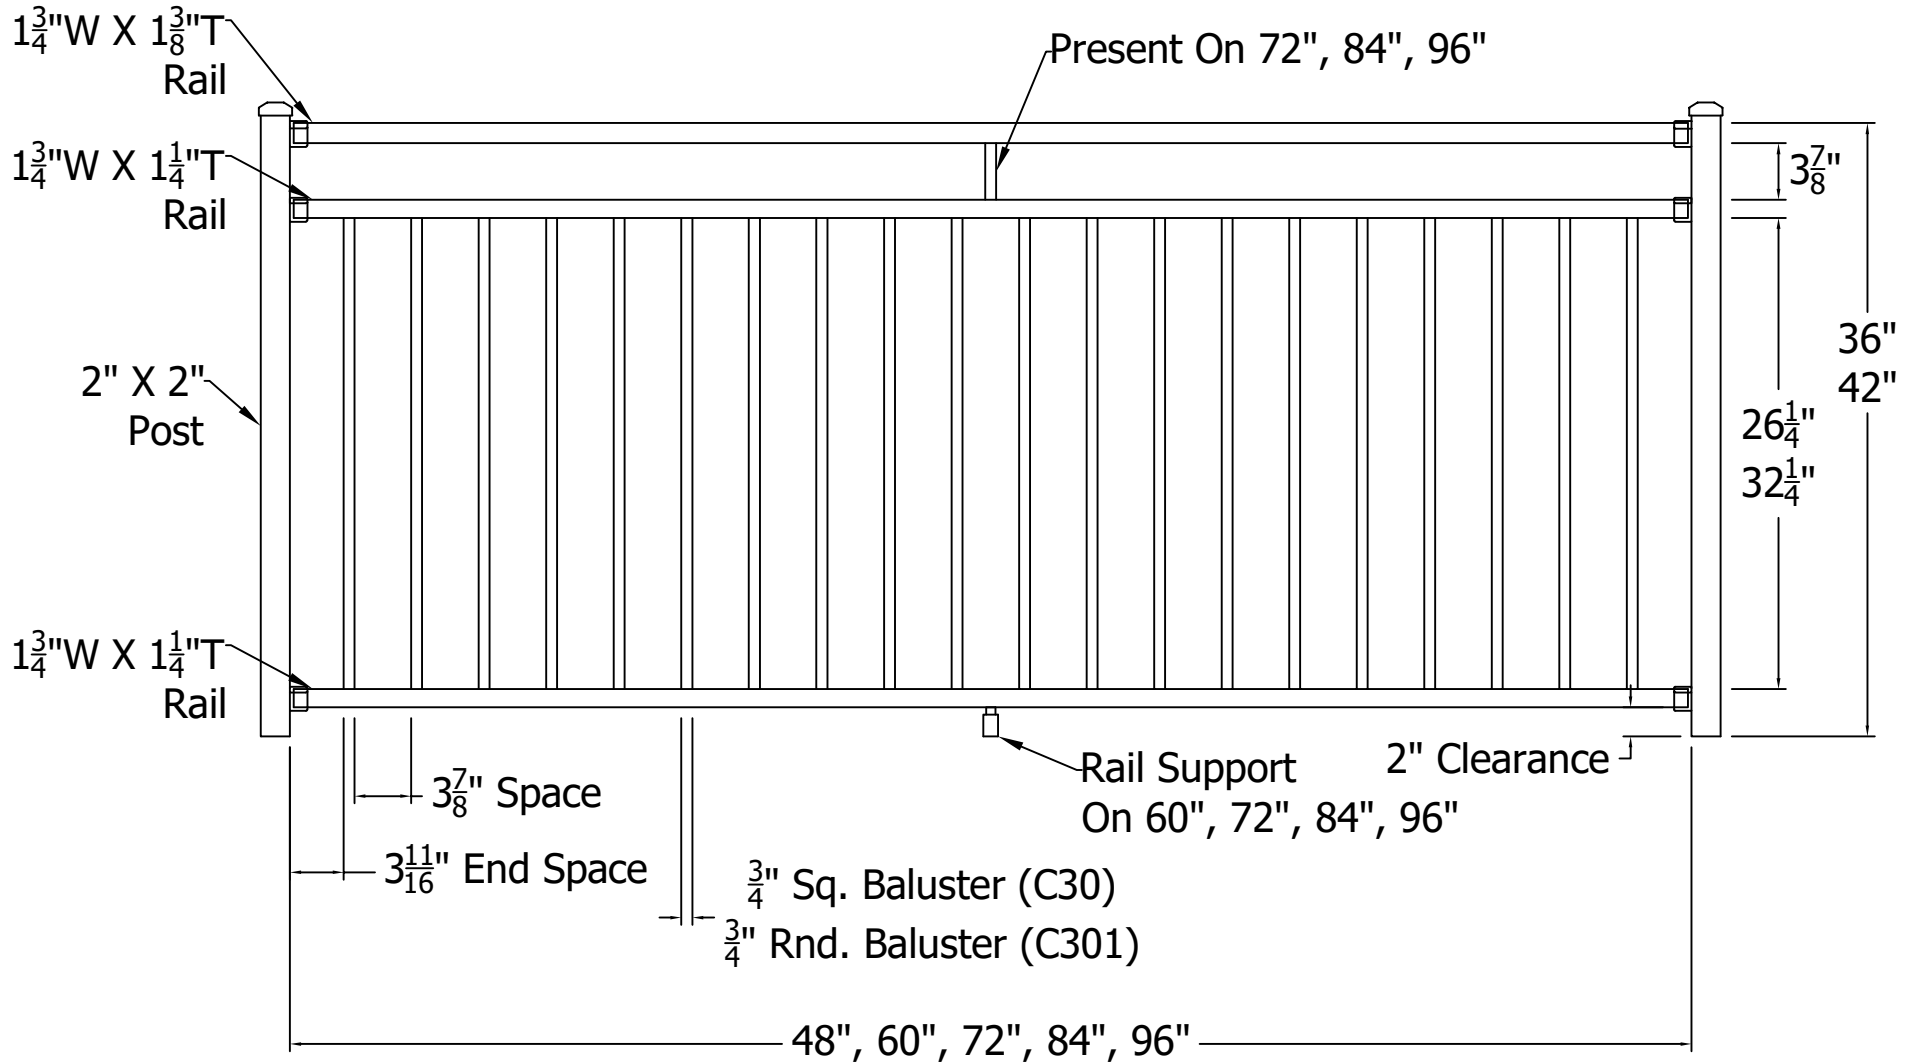

REV.	LOC.	REVISION	DATE
A		Added center baluster to 72" wide section.	03.12.2024

NOTE: End Spacing Will Vary Depending On Rail Length  
 Top Rail manufactured 2" Longer than shown for use with crossover post



	 <i>Transforming the Outdoor Living Experience™</i> 3446 US 6 EAST Bremen, IN 46506 diggerspecialties.com	DRAWN BY: EH	STYLE:
		DATE DRAWN: 09-05-2019	<b>C30-C301</b>
		SCALE = 1":1"	AS SHOWN: 42" T
		DRAFT NO.: 20190905-1E	LOC: Z:\Aluminum\Westbury\C30 Riviera\C30 Riviera\Updated Standard Drawing
			REV A