


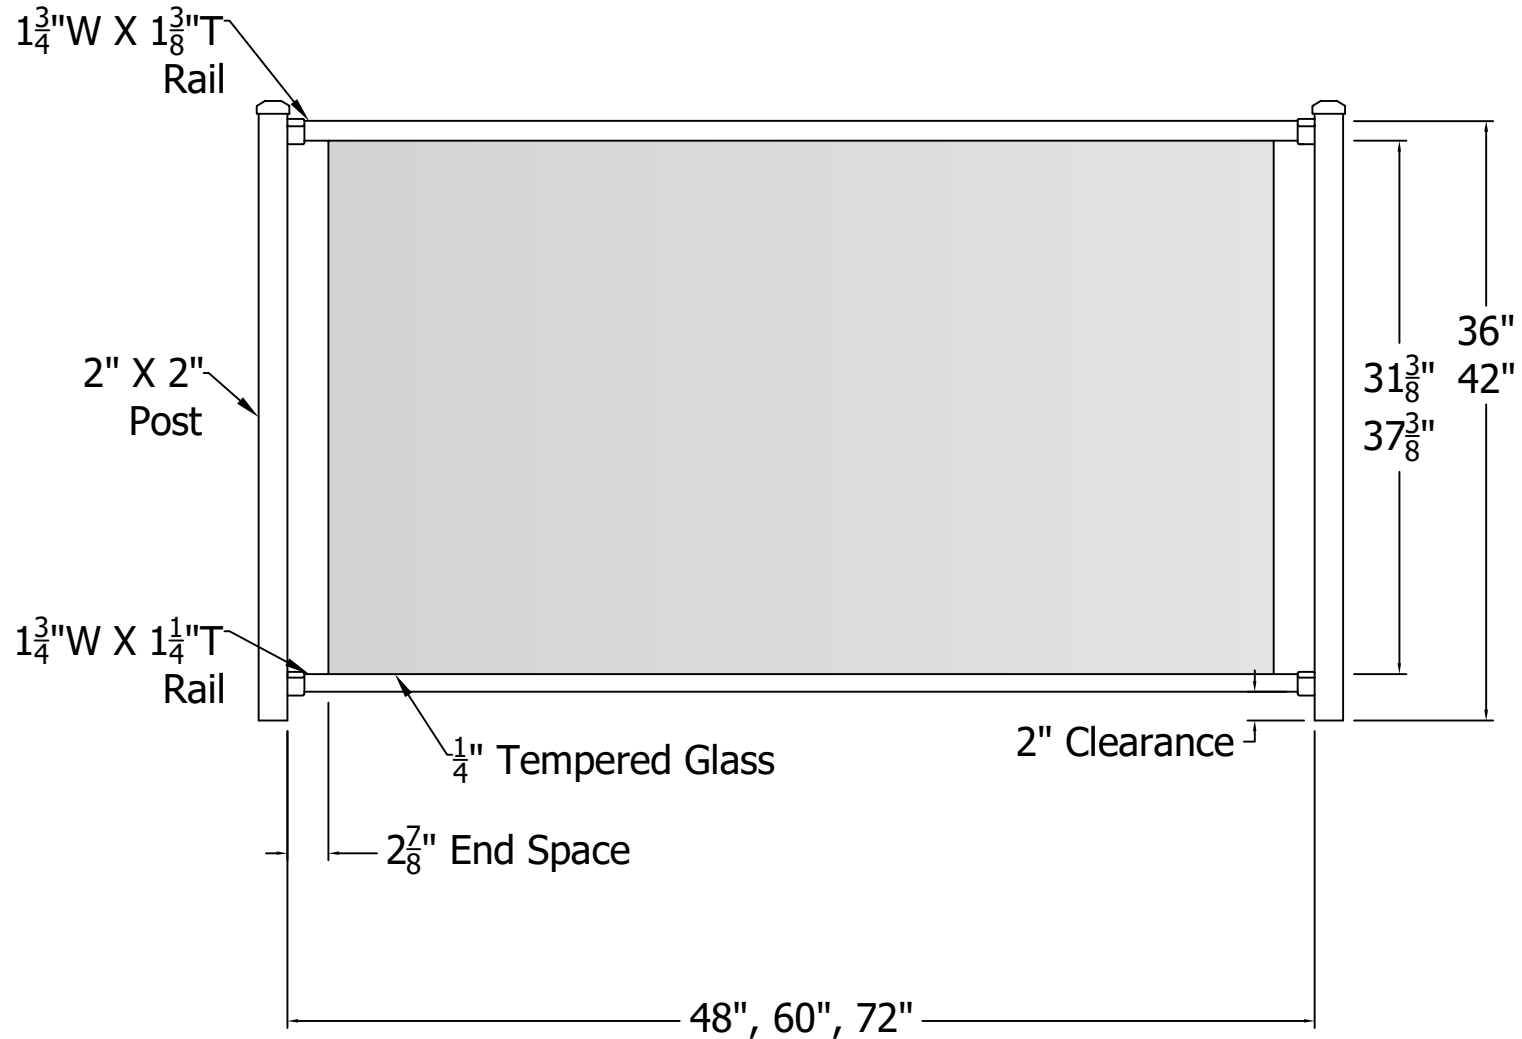

NOTE: Top Rail manufactured 2" Longer than shown for use with crossover post

REV.	LOC.	REVISION	DATE



 <p>Westbury ALUMINUM RAILING</p>	 <p>Digger Specialties Inc. <i>Transforming the Outdoor Living Experience™</i> 3446 US 6 EAST Bremen, IN 46506 diggerspecialties.com</p>	DRAWN BY: EH	STYLE: C70	
		DATE DRAWN: 09-13-2019		
		SCALE = 1":1"	AS SHOWN: 42" T	
		DRAFT NO.: 20190913-1E	LOC: Z:\Aluminum\Westbury\C70 Veranda\Updated Standard Drawings	REV.