


REV.	DESCRIPTION	DATE


Bella Cavo Sections

(C90 Style)

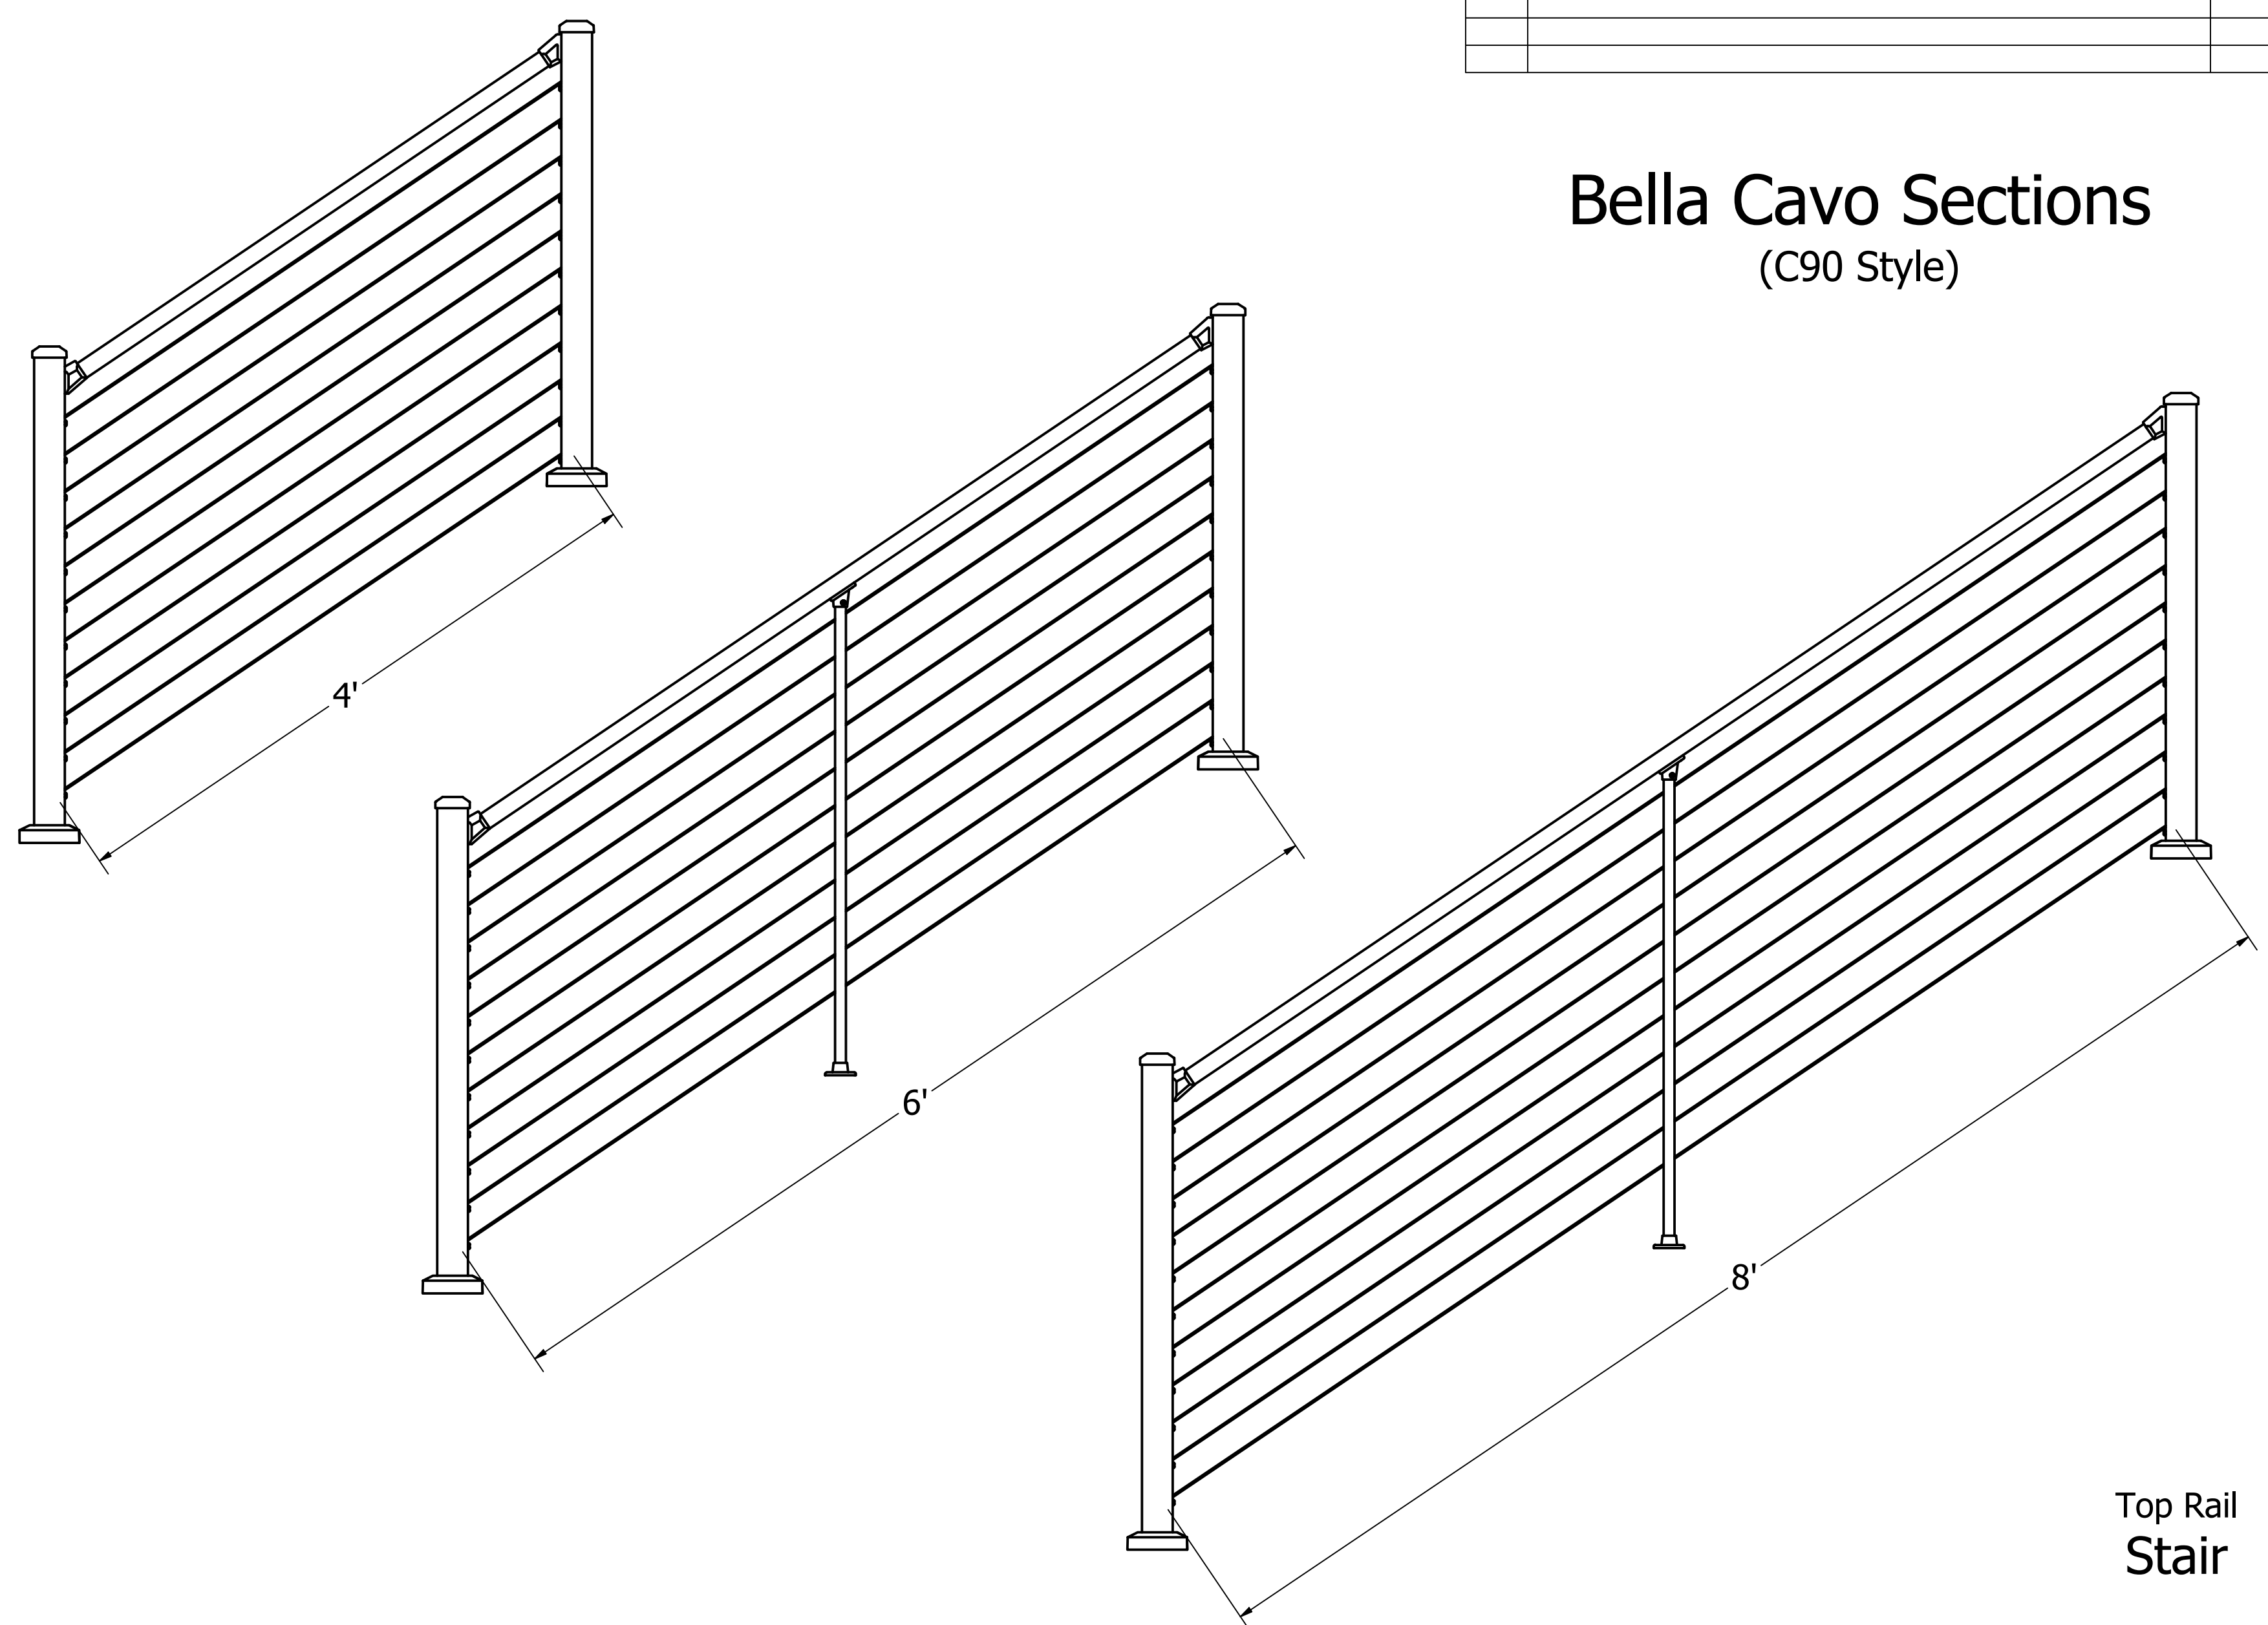

Top Rail
Stair

Note:
 Sections are available 36" & 42" tall.
 Distance between cables is 3" C/C.
 36" tall - 11 cables.
 42" tall - 13 cables.
 Center Baluster required on all except 4'.

 Digger Specialties Inc. <i>Transforming the Outdoor Living Experience™</i> 3446 US 6 EAST BREMEN, IN 46506 diggerspecialties.com	WEIGHT:	DRAWN BY: RP	MATERIAL:	
	STANDARD TOLERANCE: .00 \ .01 .000 \ .005 ANG. \ .5~	DATE DRAWN: 5/14/2024	PART NAME: C90 Section Drawings (Stair).idw	
	FRACTIONS: ± 1/16"	DRAFT NO. 20240514-2R	PART NUMBER: C90 Section Drawings	
	FILE LOC: Z:\Aluminum\Westbury\C90 Bella Cavo\Sections\Stair\C90 Section Drawings (Stair).idw		REV.	