


NOTE: End Spacing Will Vary Per Section Length

REV.	LOC.	REVISION	DATE

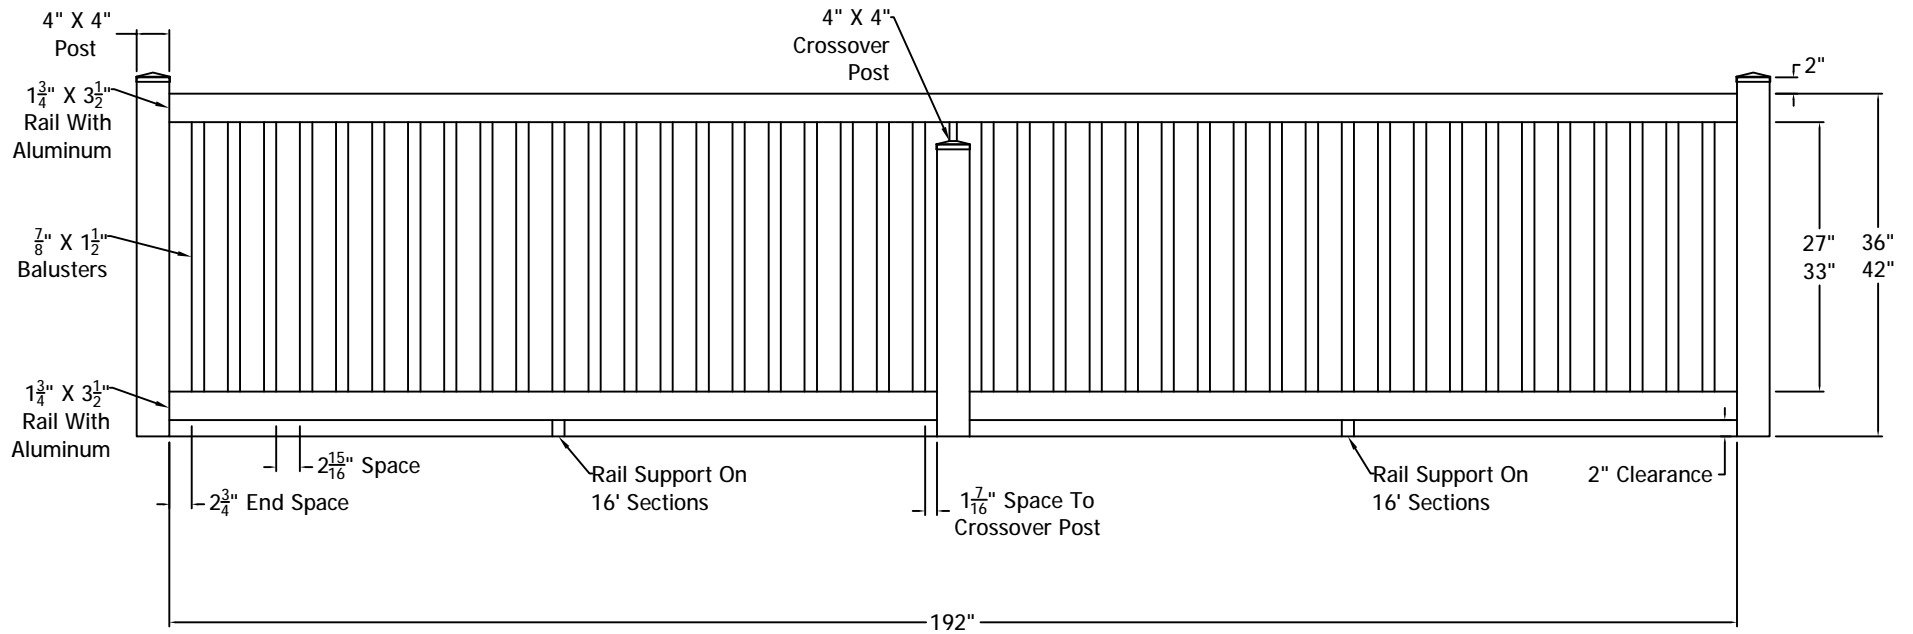

Standard Lengths
10', 12', 14' & 16'

Optional "A Series"
Decorative Baluster



DSI Digger Specialties Inc.
Transforming the Outdoor Living Experience
3446 US 6 EAST
Bremen, IN 46506
diggerspecialties.com

DRAWN BY: EH	STYLE:	
DATE DRAWN: 05-29-2019	Cardinal Crossover	
SCALE = 1":1"	AS SHOWN: 42" T Cardinal Crossover	
DRAFT NO.: 20190529-1E	LOC: Z:\Viny\PolyRail Railing\Cardinal\Updated Standard Drawings	REV.

4

3

2

1

D

C

B

A