


REV.	LOC.	REVISION	DATE

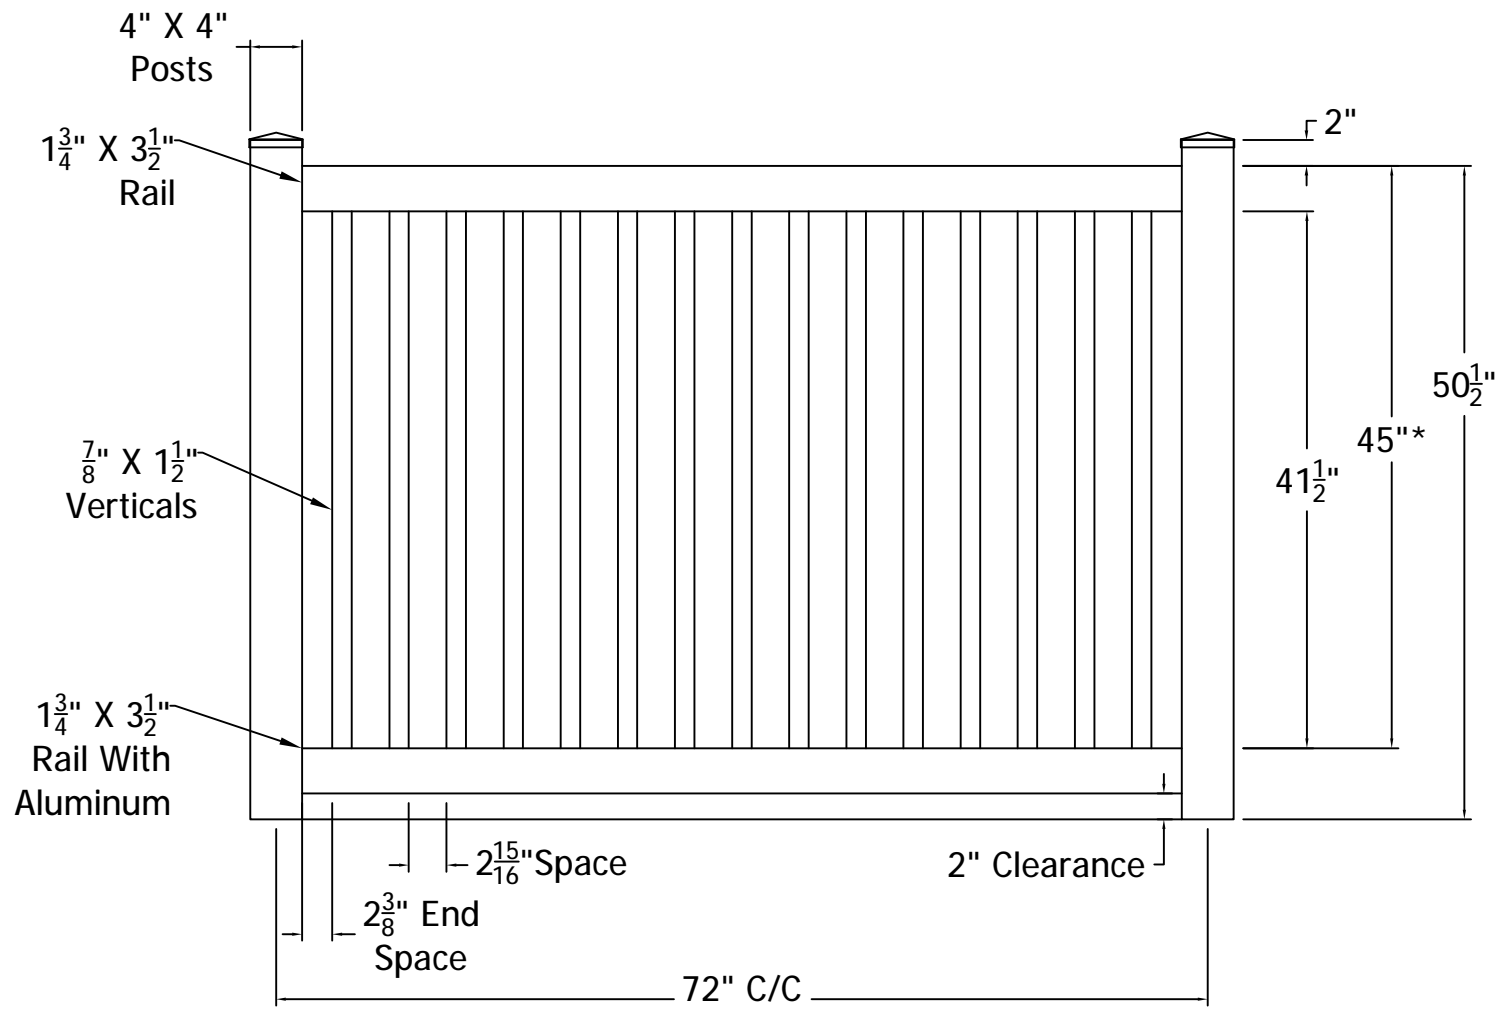

\*Meets BOCA Requirements for Height and Spacing



**DSI** Digger Specialties Inc.  
*Transforming the Outdoor Living Experience*  
 3446 US 6 EAST  
 Bremen, IN 46506  
 diggerspecialties.com

DRAWN BY: EH	STYLE:	Colonial Pool	REV.
DATE DRAWN: 01-11-2019	AS SHOWN: 50 1/2" T Colonial		
SCALE = 1":1"	LOC: Z:\Vinyl\Polyvinyl Fence\Colonial\Updated Standard Drawings		
DRAFT NO.: 20190111-1E			

4

3

2

1

D  
C  
B  
A