


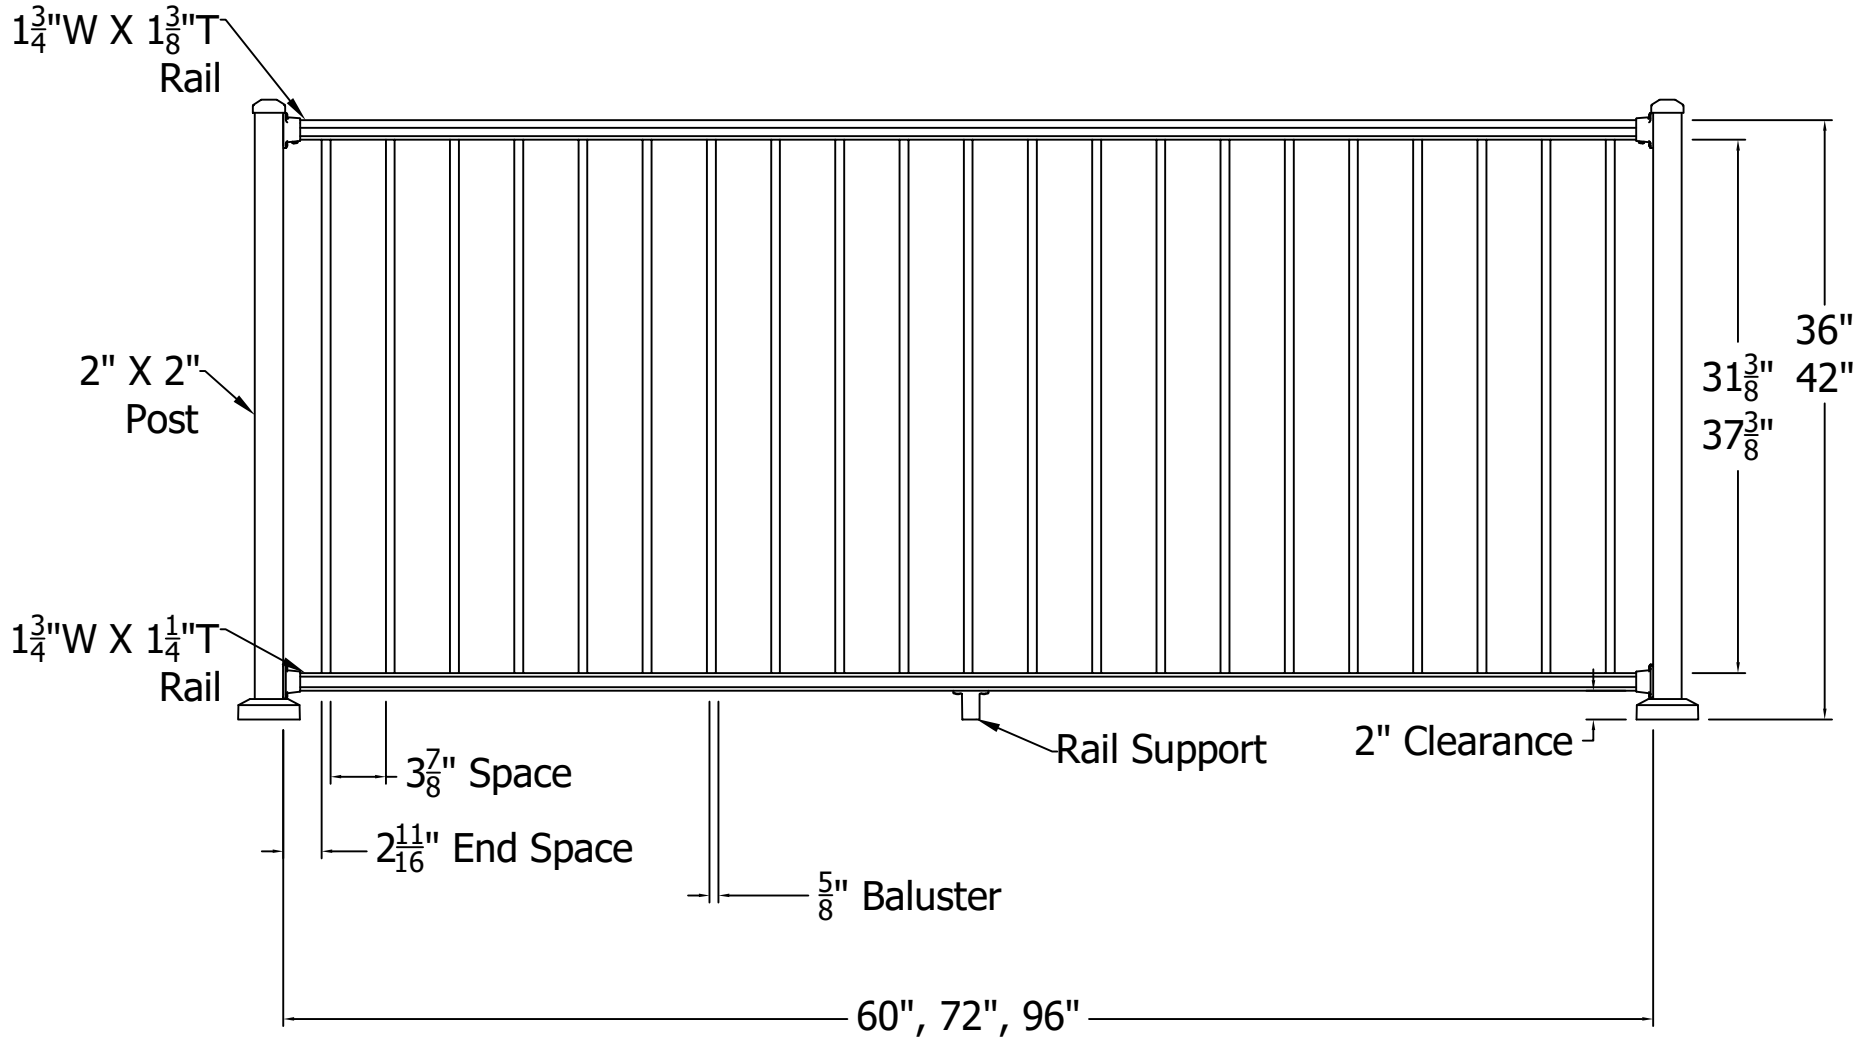

REV.	LOC.	REVISION	DATE

NOTE: End Spacing Will Vary Depending On Rail Length



	 <p>3446 US 6 EAST Bremen, IN 46506 diggerspecialties.com</p>	DRAWN BY: EH	STYLE:
		DATE DRAWN: 09-13-2019	S10
		SCALE = 1":1"	AS SHOWN: 42" T
		DRAFT NO.: 20190913-1E	LOC: Z:\Aluminum\Westbury\S10 Liberty\Updated Standard Drawings
			REV.

4

3

2

1

D

C

B

A