


NOTE: End Spacing Will Vary By Section Length

REV.	LOC.	REVISION	DATE

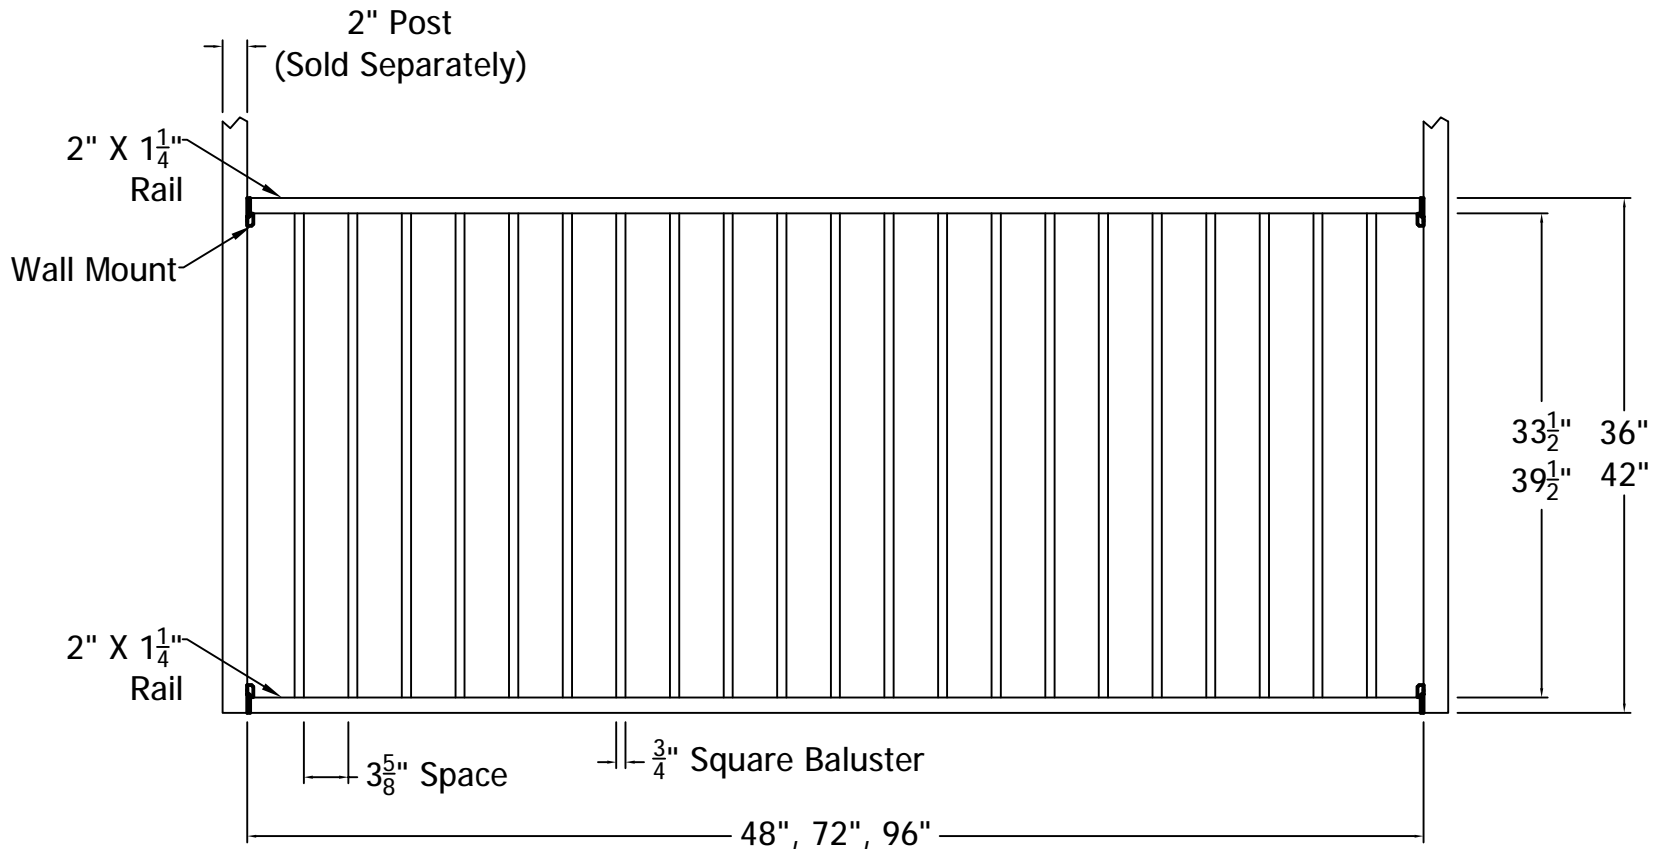

DSI Digger Specialties Inc.
Transforming the Outdoor Living Experience
 3446 US 6 EAST
 Bremen, IN 46506
 diggerspecialties.com

DRAWN BY: EH	STYLE:	ScreenRail Section
DATE DRAWN: 05-29-2019	AS SHOWN: 96" W 42" T	
SCALE = 1":1"	LOC:	REV.
DRAFT NO.: 20190529-1E	Z:\Aluminum\ScreenRail\Updated Standard Drawings	

4

3

2

1

D

C

B

A